



01	02	03	04	05
06	07	08	09	10
11	D			
12				
13				
14				
15				
16				
17				
18				
19				
20				
21	22	23	24	25

ÇUBUK
ANKARA
H30-d-03-a-2-d

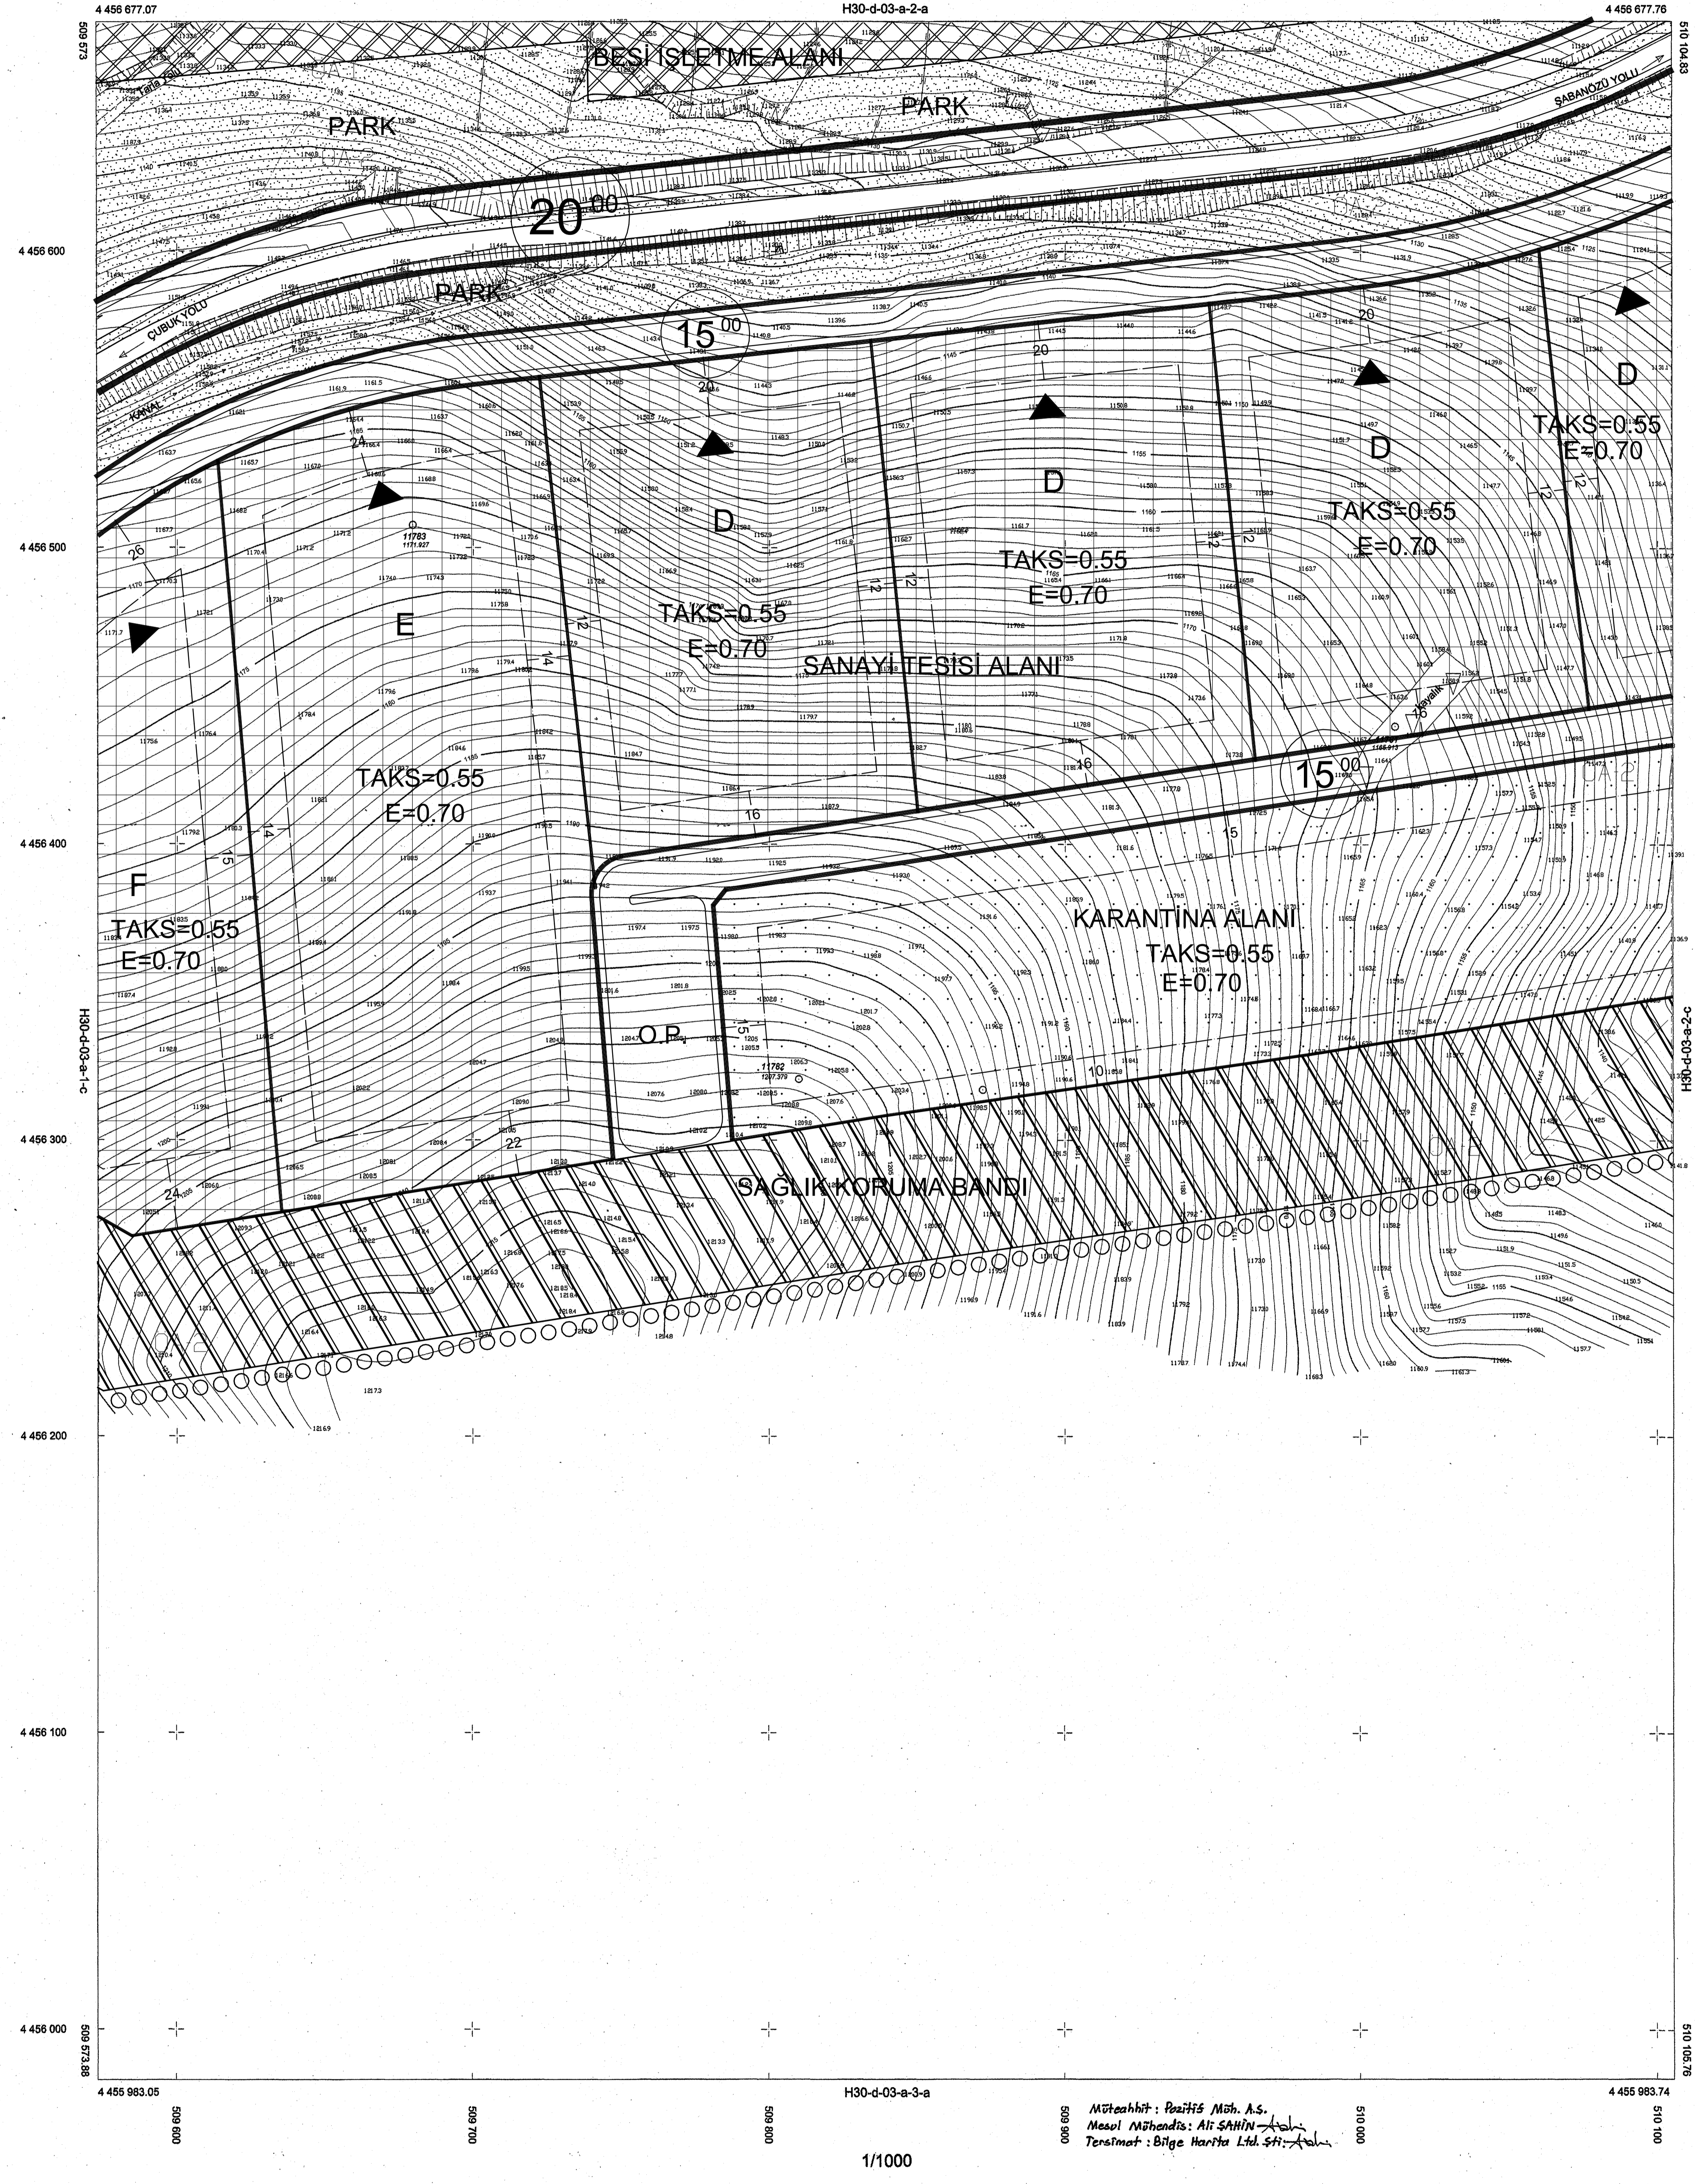

ÇUBUK H30-d-03-a-2-d
ANKARA

EDİTİLEN KORDİNAT SİSTEMİNDE
PROJEYİ MOHÜRLEMEK İÇİN
TARAFINDAN YAPILAN 13 ADET
BAŞVURU HALIHAZIR HARTTA
GİBİDİR.

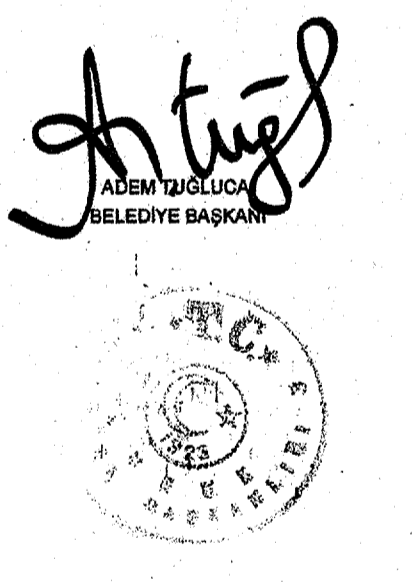

Mühür: Pınar Müh. A.Ş.
Mesul Mühendis: Ali SARIN
Temsilci: Biçe Harita Ltd. Şti.

1/1000